
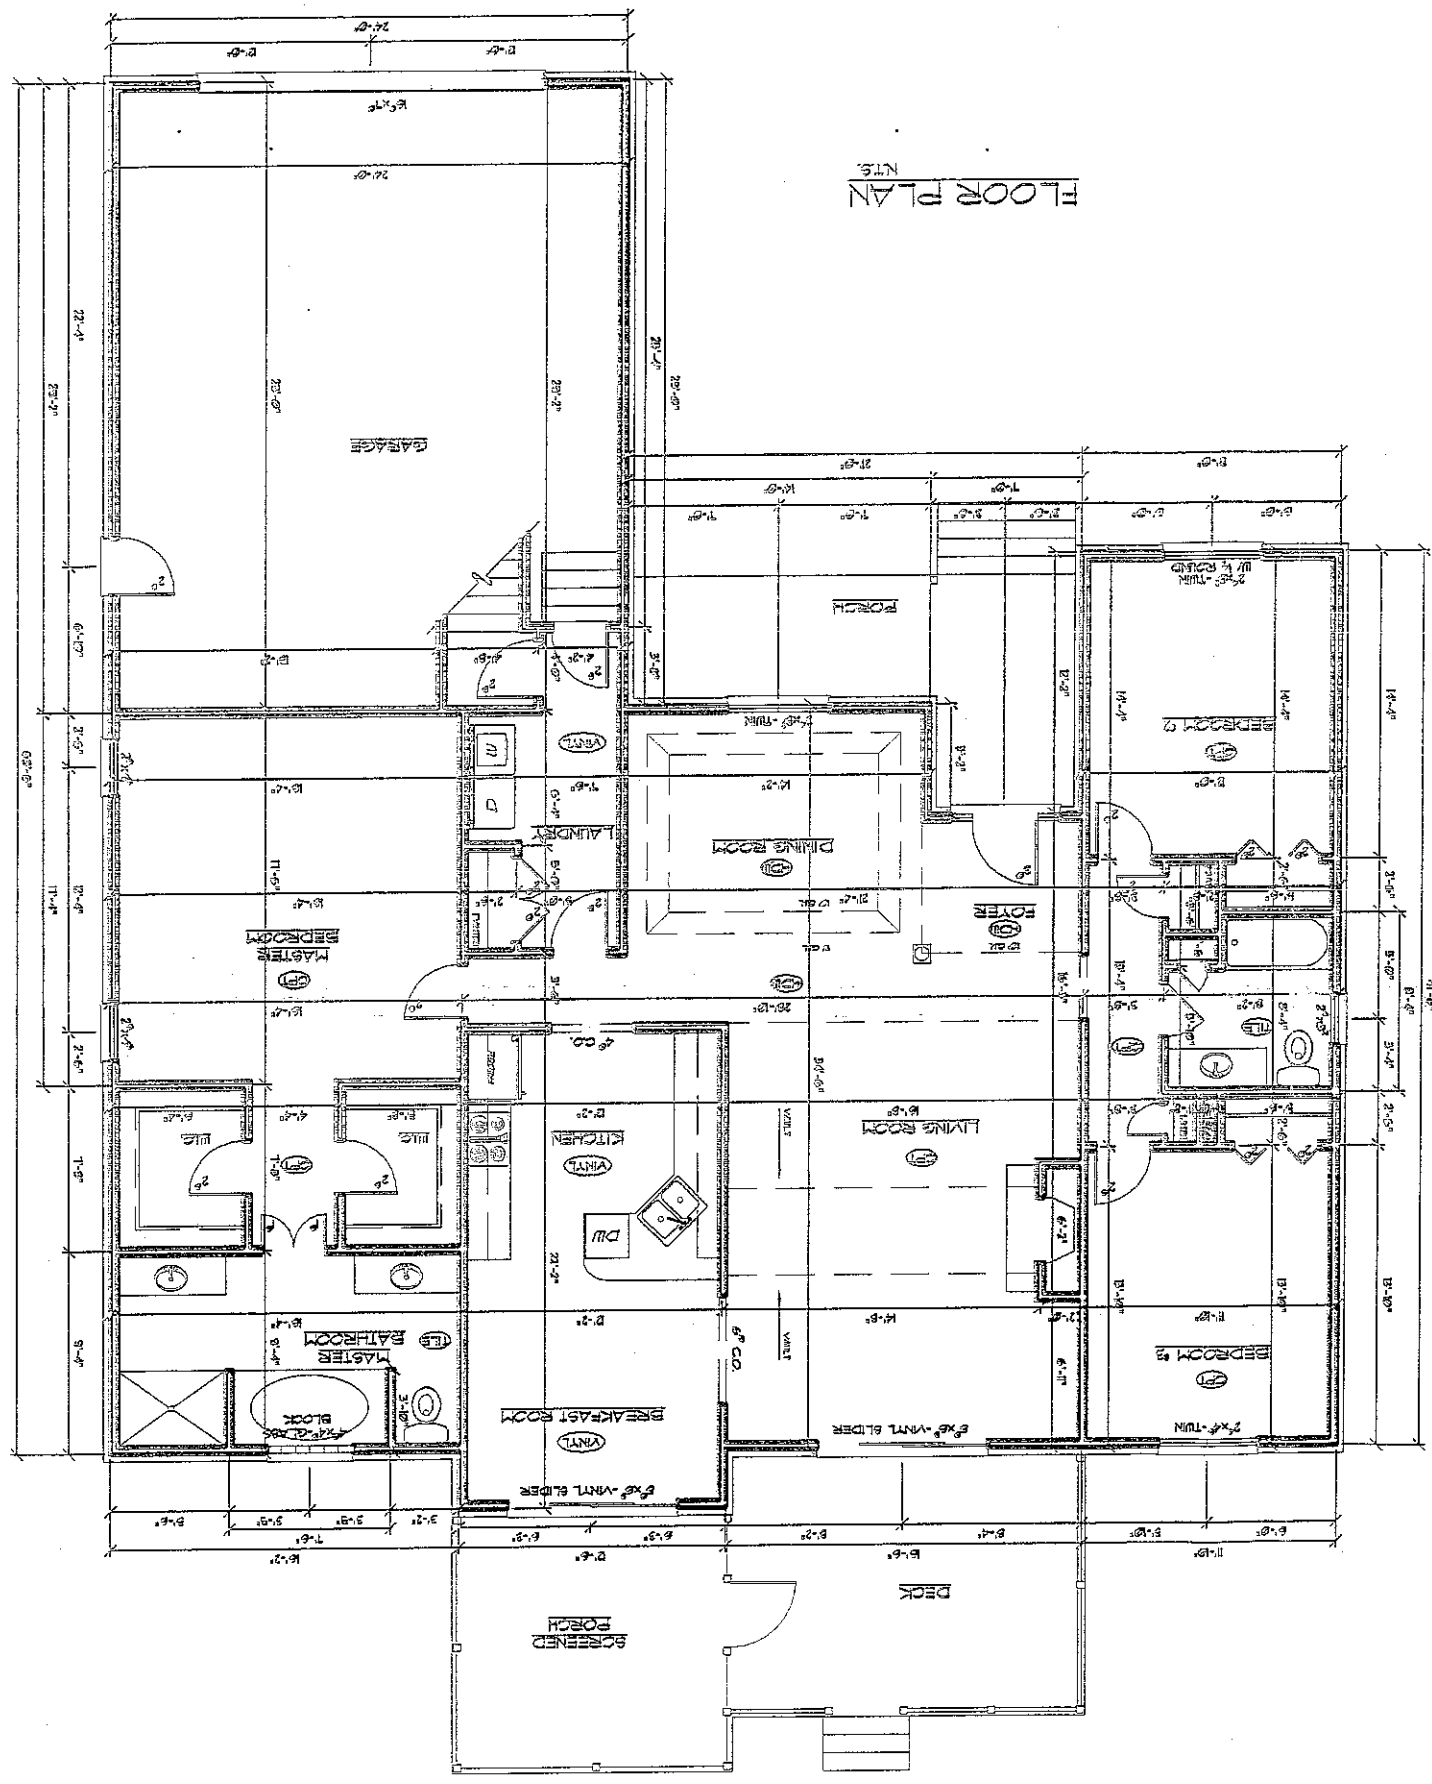
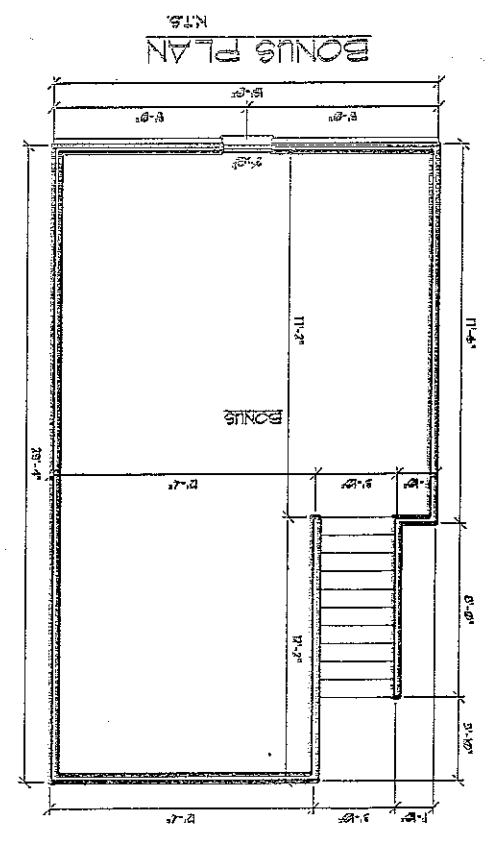


IT IS THE SOLE RESPONSIBILITY OF THE CONTRACTOR AND/OR BUILDER TO CONFORM TO ALL STANDARDS, PROVISIONS AND USES OF MATERIALS PROVIDED IN BUILDING AND/OR STRUCTURES AS REQUIRED BY N.C. UNIFORM BUILDING CODE, LOCAL AGENCIES AND IN ACCORDANCE WITH GOOD ENGINEERING PRACTICE. VERIFY ALL DIMENSIONS PRIOR TO CONSTRUCTION.

SQUARE FOOTAGE:
 HEATED: 2082#
 BONUS ROOM: 463#
 GARAGE: 682#
 SCREEN PORCH: 156#
 DECK: 156#

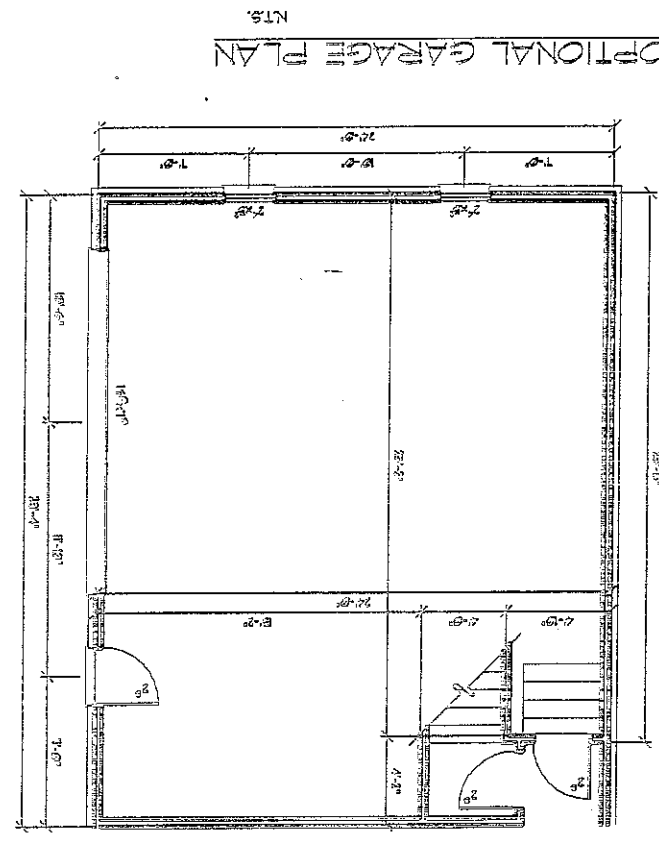

SHEET
2 OF 3

SCALE: N.T.S.
 DATE: SEPT. 01
 FILE NAME: 010304
 DRAWN BY: ZAY-BRICE B
 A SMITH

COPYRIGHT
 CENTRAL
 2000


BRICE 10
 FLOOR PLAN /
 GARAGE OPTION

Zaytown-Raines
 Construction Company
 112 South Main Street
 New Bern, NC 28560
 252-433-0166




Central Design Center
 P.O. BOX 339
 NEW BERN, NC 28563
 252-635-3388


REVISIONS
 5/15/01 KAS

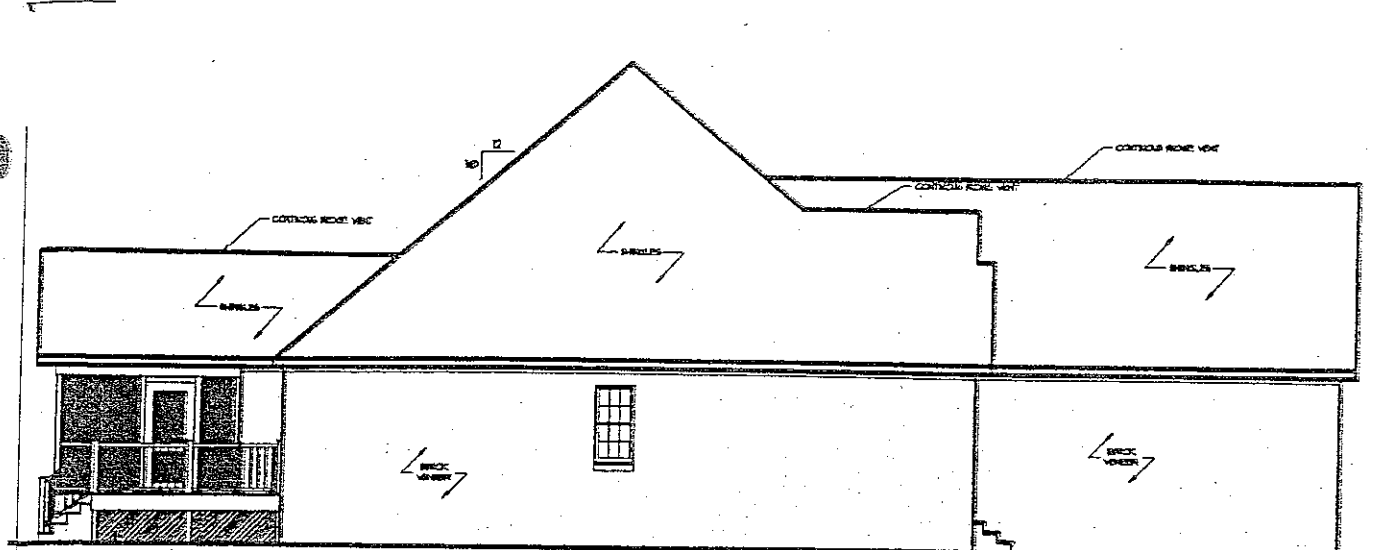


OPTIONAL LEFT ELEVATION
SCALE: 3/16" = 1'-0"

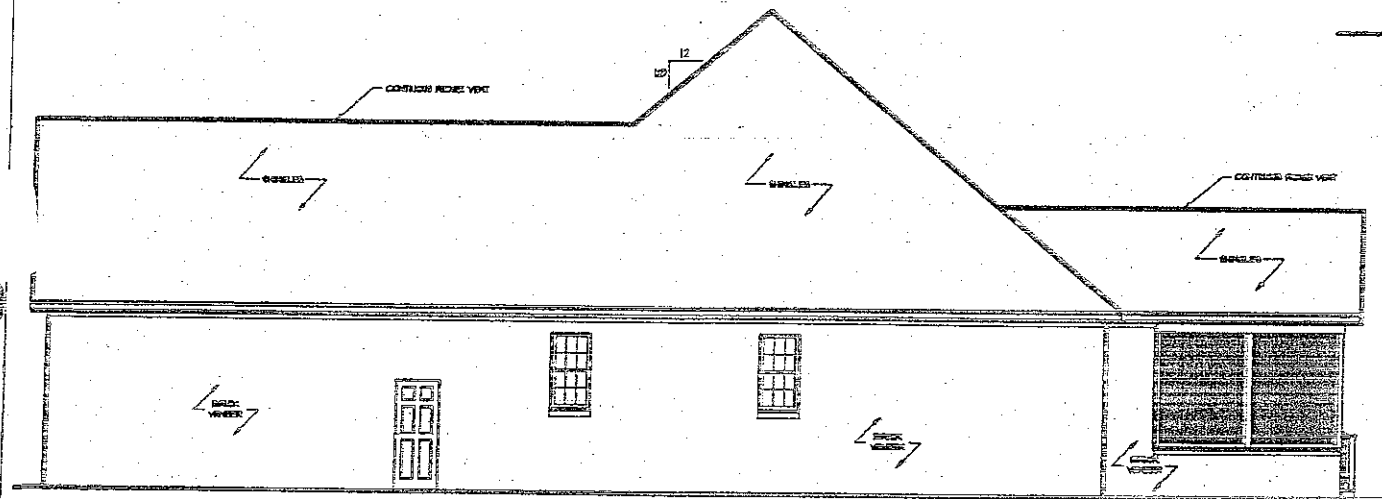

OPTIONAL RIGHT ELEVATION
SCALE: 3/16" = 1'-0"

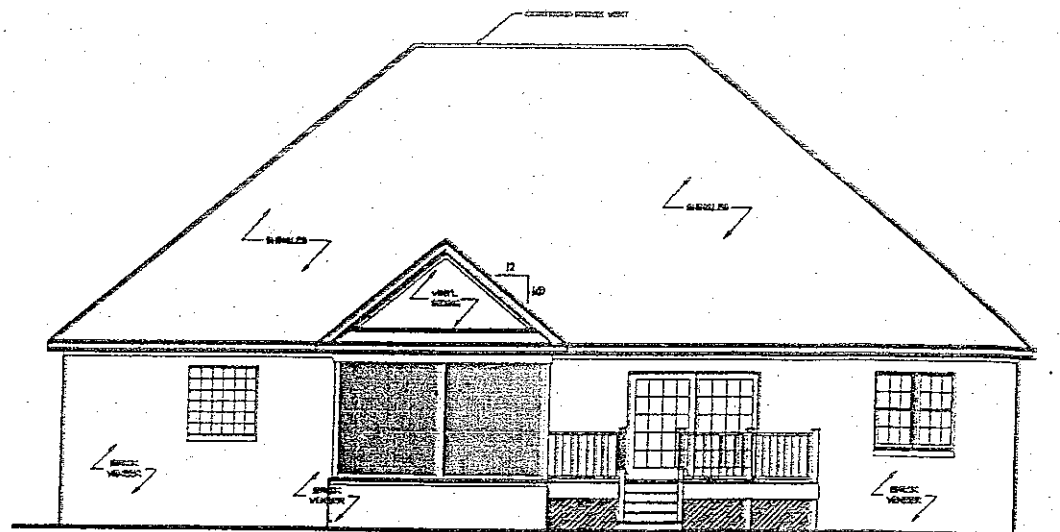


OPTIONAL REAR ELEVATION
SCALE: 3/16" = 1'-0"

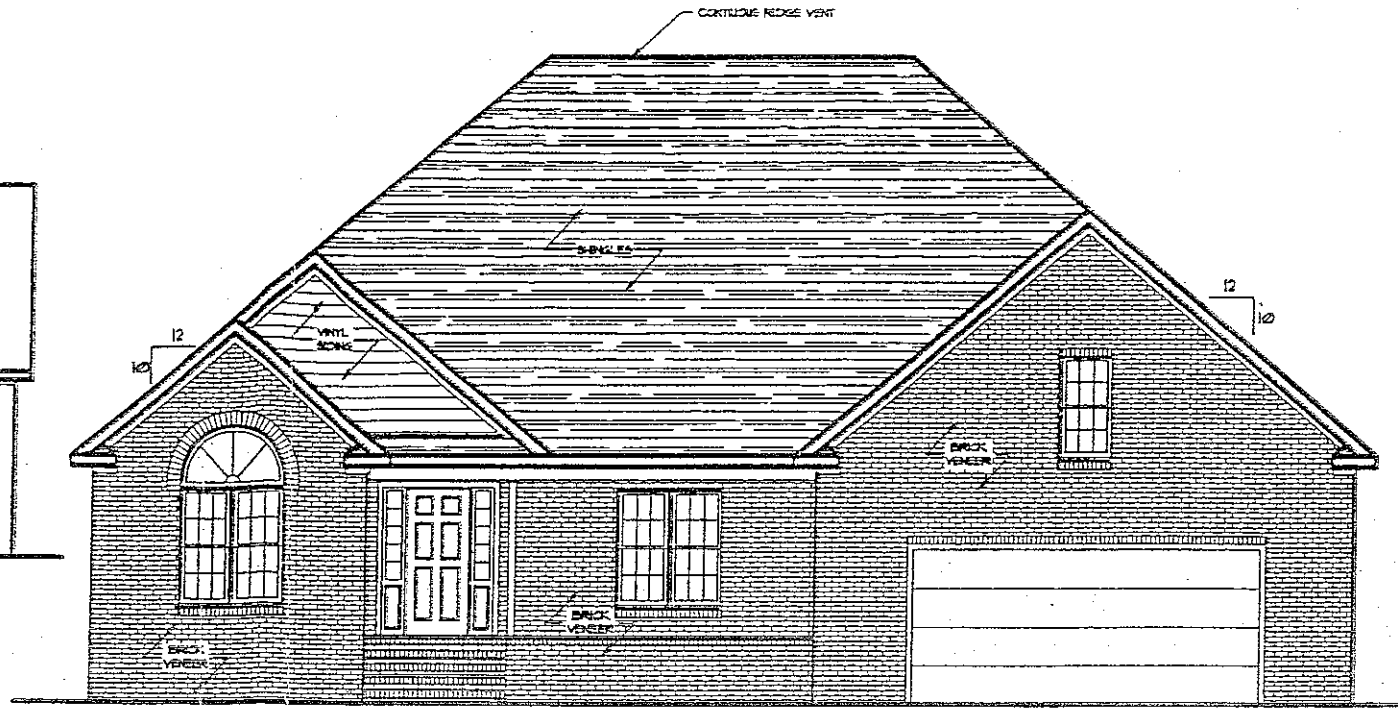


OPTIONAL FRONT ELEVATION
SCALE: 1/4" = 1'-0"

NTS
NOT TO SCALE

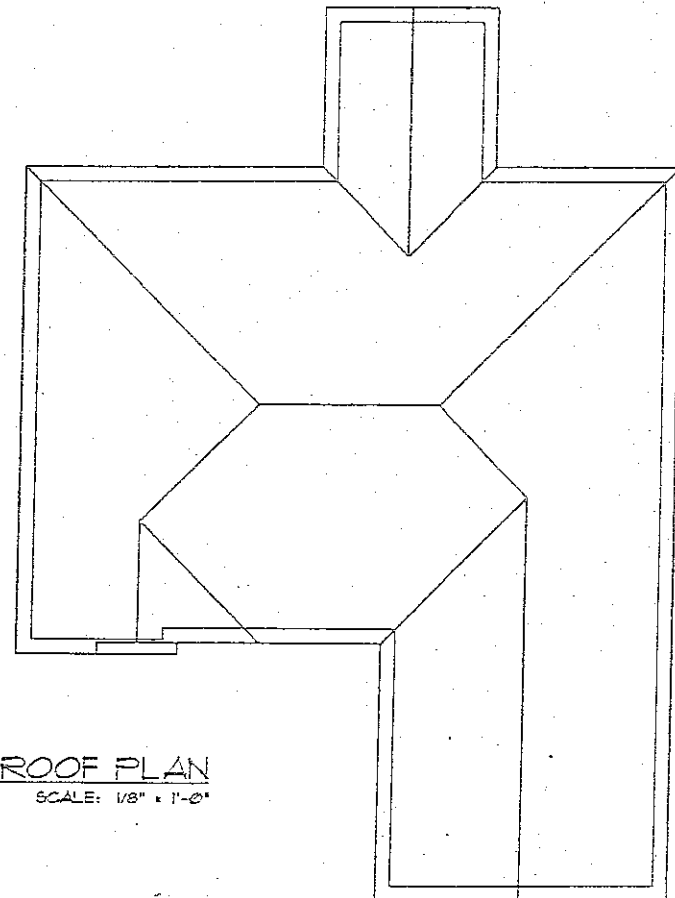

OPTIONAL ROOF PLAN
SCALE: 1/8" = 1'-0"

REVISIONS

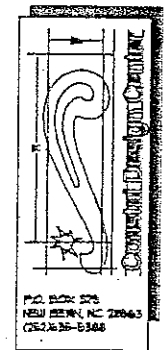

Zaytoun-Raines
Construction Company
311 South First Street
New Bern, NC 28562
(252) 631-4142

BRICE 10
OPTIONAL ELEVATIONS
/ OPTIONAL ROOF PLAN

© COPYRIGHT
COASTAL
DESIGN
CENTER, INC.
2002

SCALE:
AS NOTED
DATE:
SEPT. '01
FILE NAME:
010304
ZAY-BRICE 9
DRAWN BY:
A. SMITH

SHEET
1 OF 3